


石砌体: $67.28m^3$
 外墙抹灰及888: $189.58m^2$

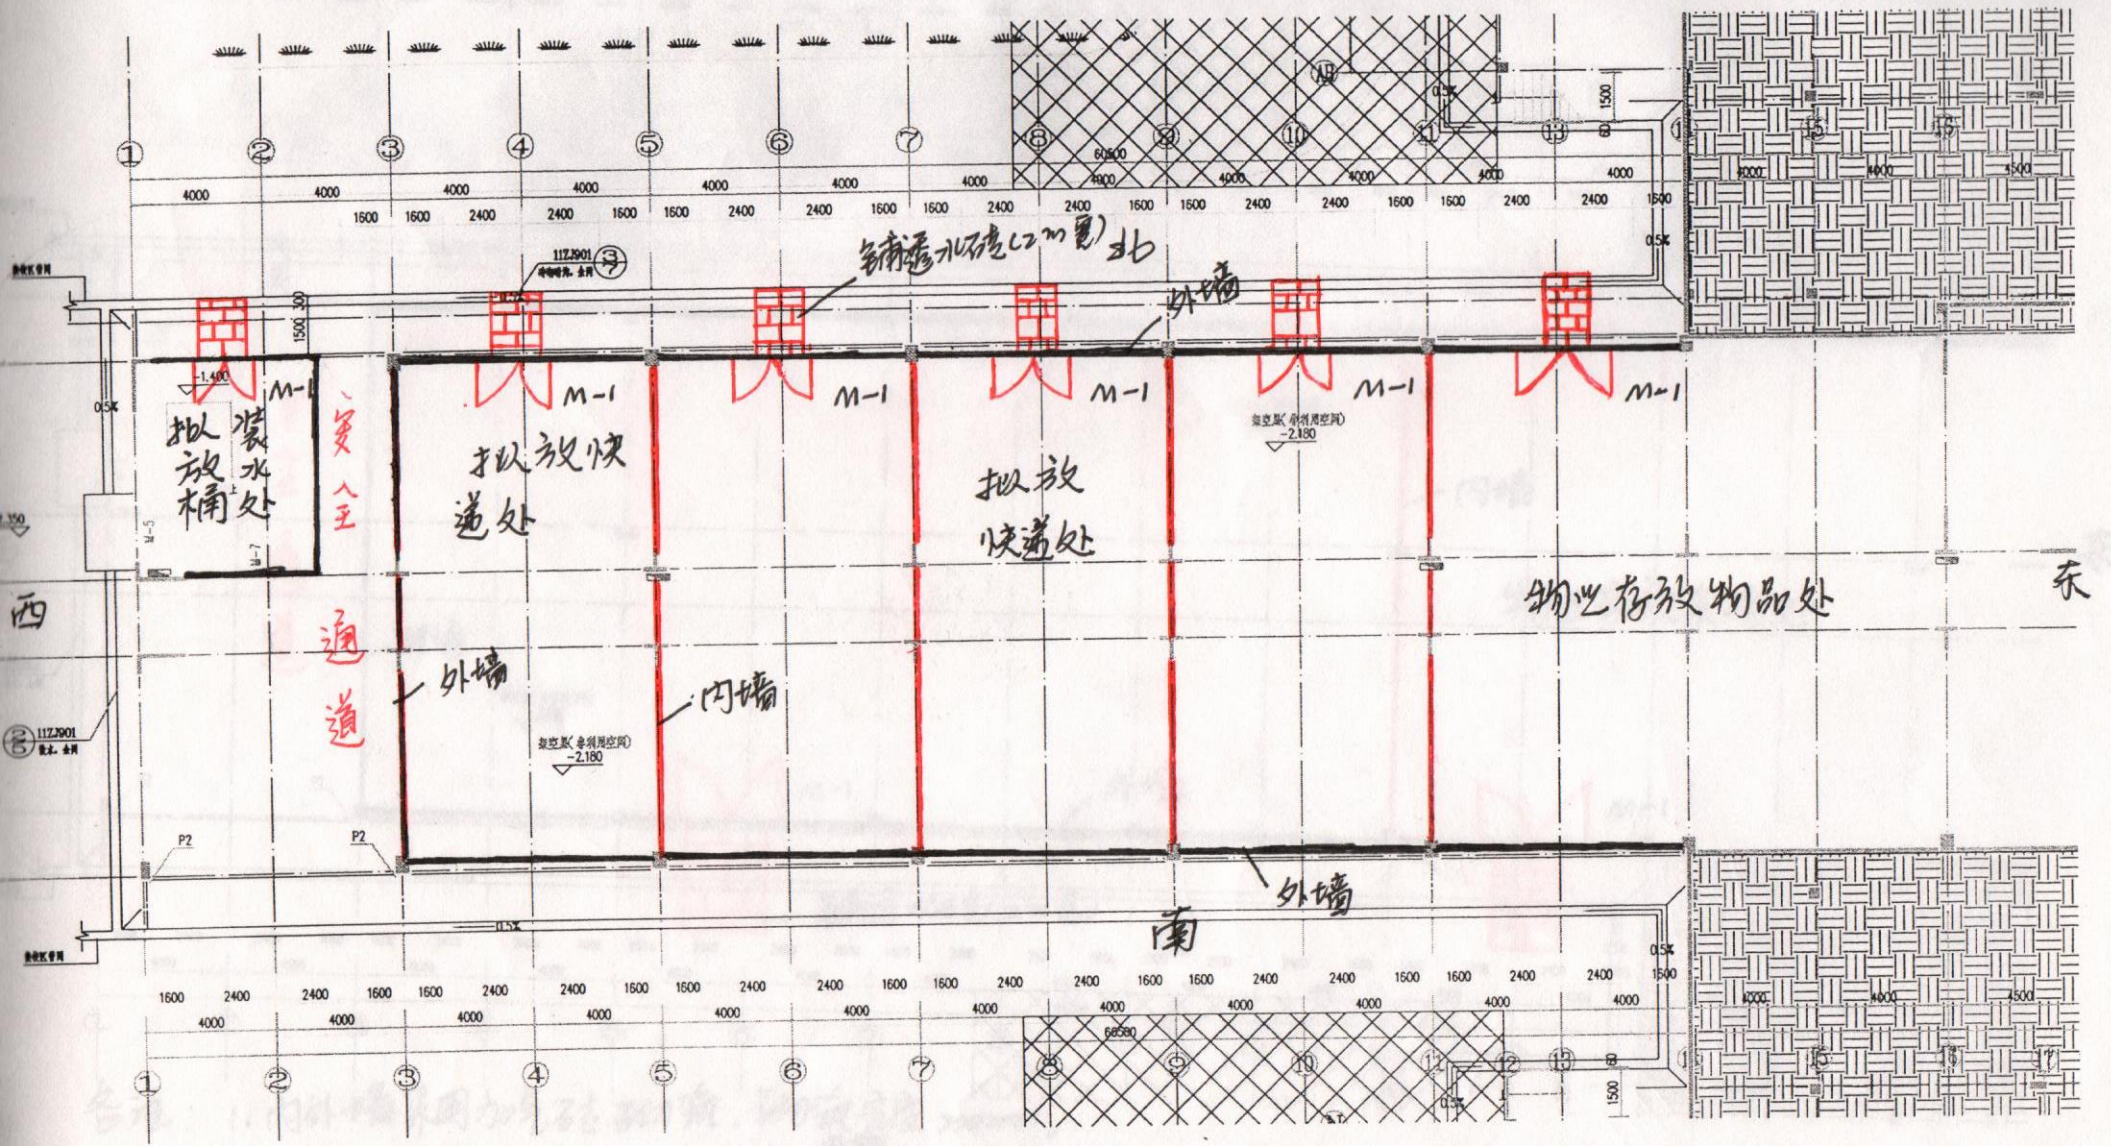

学生公寓5栋架空层砌体平面布置图